



ROOF REPLACEMENT FOR:
BAY ARENAC ISD
BAY CITY, MICHIGAN

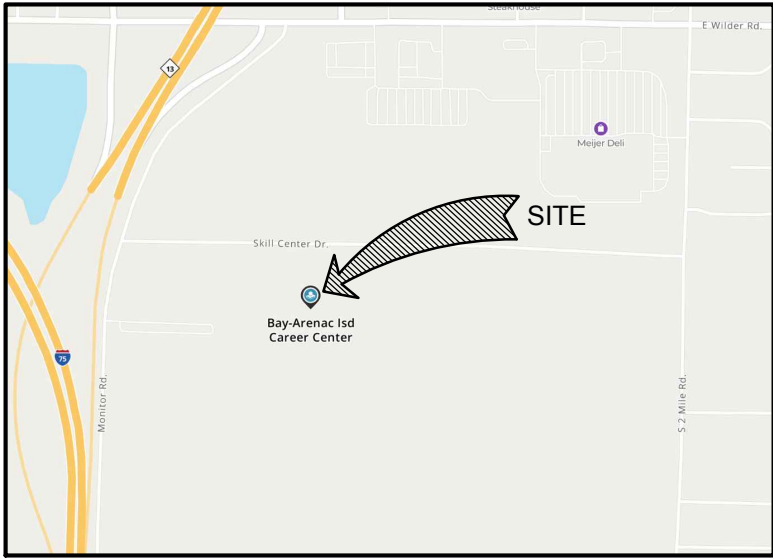


LOCATION MAP
NO SCALE

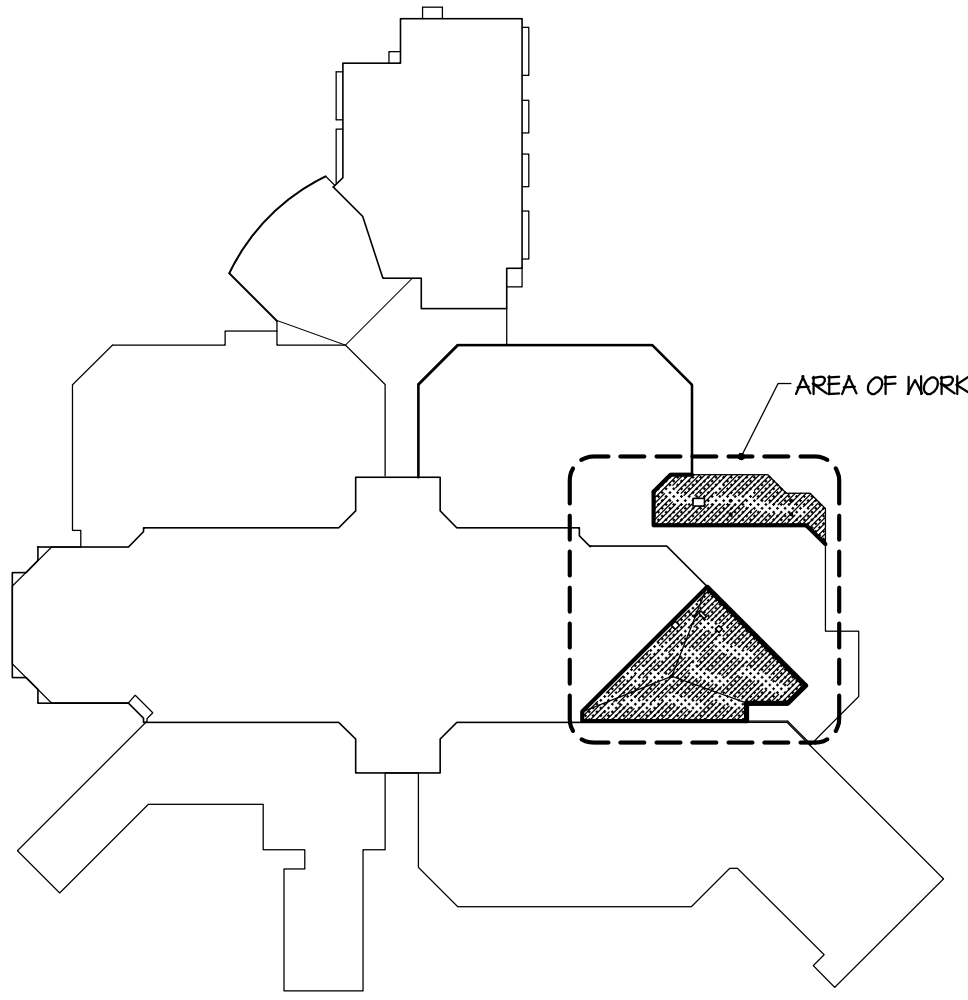


REFERENCE PLAN
NOT TO SCALE


- GENERAL NOTES:**
1. FIELD VERIFY ALL DIMENSIONS PRIOR TO BEGINNING WORK.
 2. PLAN DIMENSIONS ARE TO FACE OF BASIC WALL MATERIAL (GYPSUM BOARD, PLASTER OR CMU) AND DO NOT INCLUDE THICKNESS OF FINISH MATERIAL (CERAMIC TILE, PANELING, ETC.). AT AREAS WHERE GYP. BD. IS ADHERED TO CMU, THE DIMENSION IS TO THE CMU.
 3. PROVIDE POLYURETHANE SEALANT AT ALL JUNCTURES OF DISSIMILAR MATERIALS (DOOR FRAMES, COUNTERTOPS, ETC.).
 4. ALL CUTTING AND PATCHING IS THE RESPONSIBILITY OF THE TRADE REQUIRING THE WORK.
 5. PROVIDE BLOCKING FOR ALL WALL HUNG EQUIPMENT AS REQUIRED. ALL WOOD BLOCKING MUST BE NON-COMBUSTABLE.
 6. THE ARCHITECT DOES NOT HAVE CONTROL OR CHARGE OF THE CONSTRUCTION MEANS, METHODS, TECHNIQUES, SEQUENCES, OR PROCEDURES, IS NOT RESPONSIBLE FOR SAFETY PRECAUTIONS AND PRECAUTIONS AND PROGRAMS IN CONNECTION WITH THE WORK, AND WILL NOT BE RESPONSIBLE FOR THE CONTRACTOR'S FAILURE TO CARRY OUT THE WORK IN ACCORDANCE WITH THOSE DOCUMENTS PREPARED BY THE ARCHITECT.
 7. ALL CONTRACTORS SHALL VISIT THE SITE AND ACQUAINT THEMSELVES WITH THE CONDITIONS UNDER WHICH THE CONTRACT WILL BE PERFORMED.

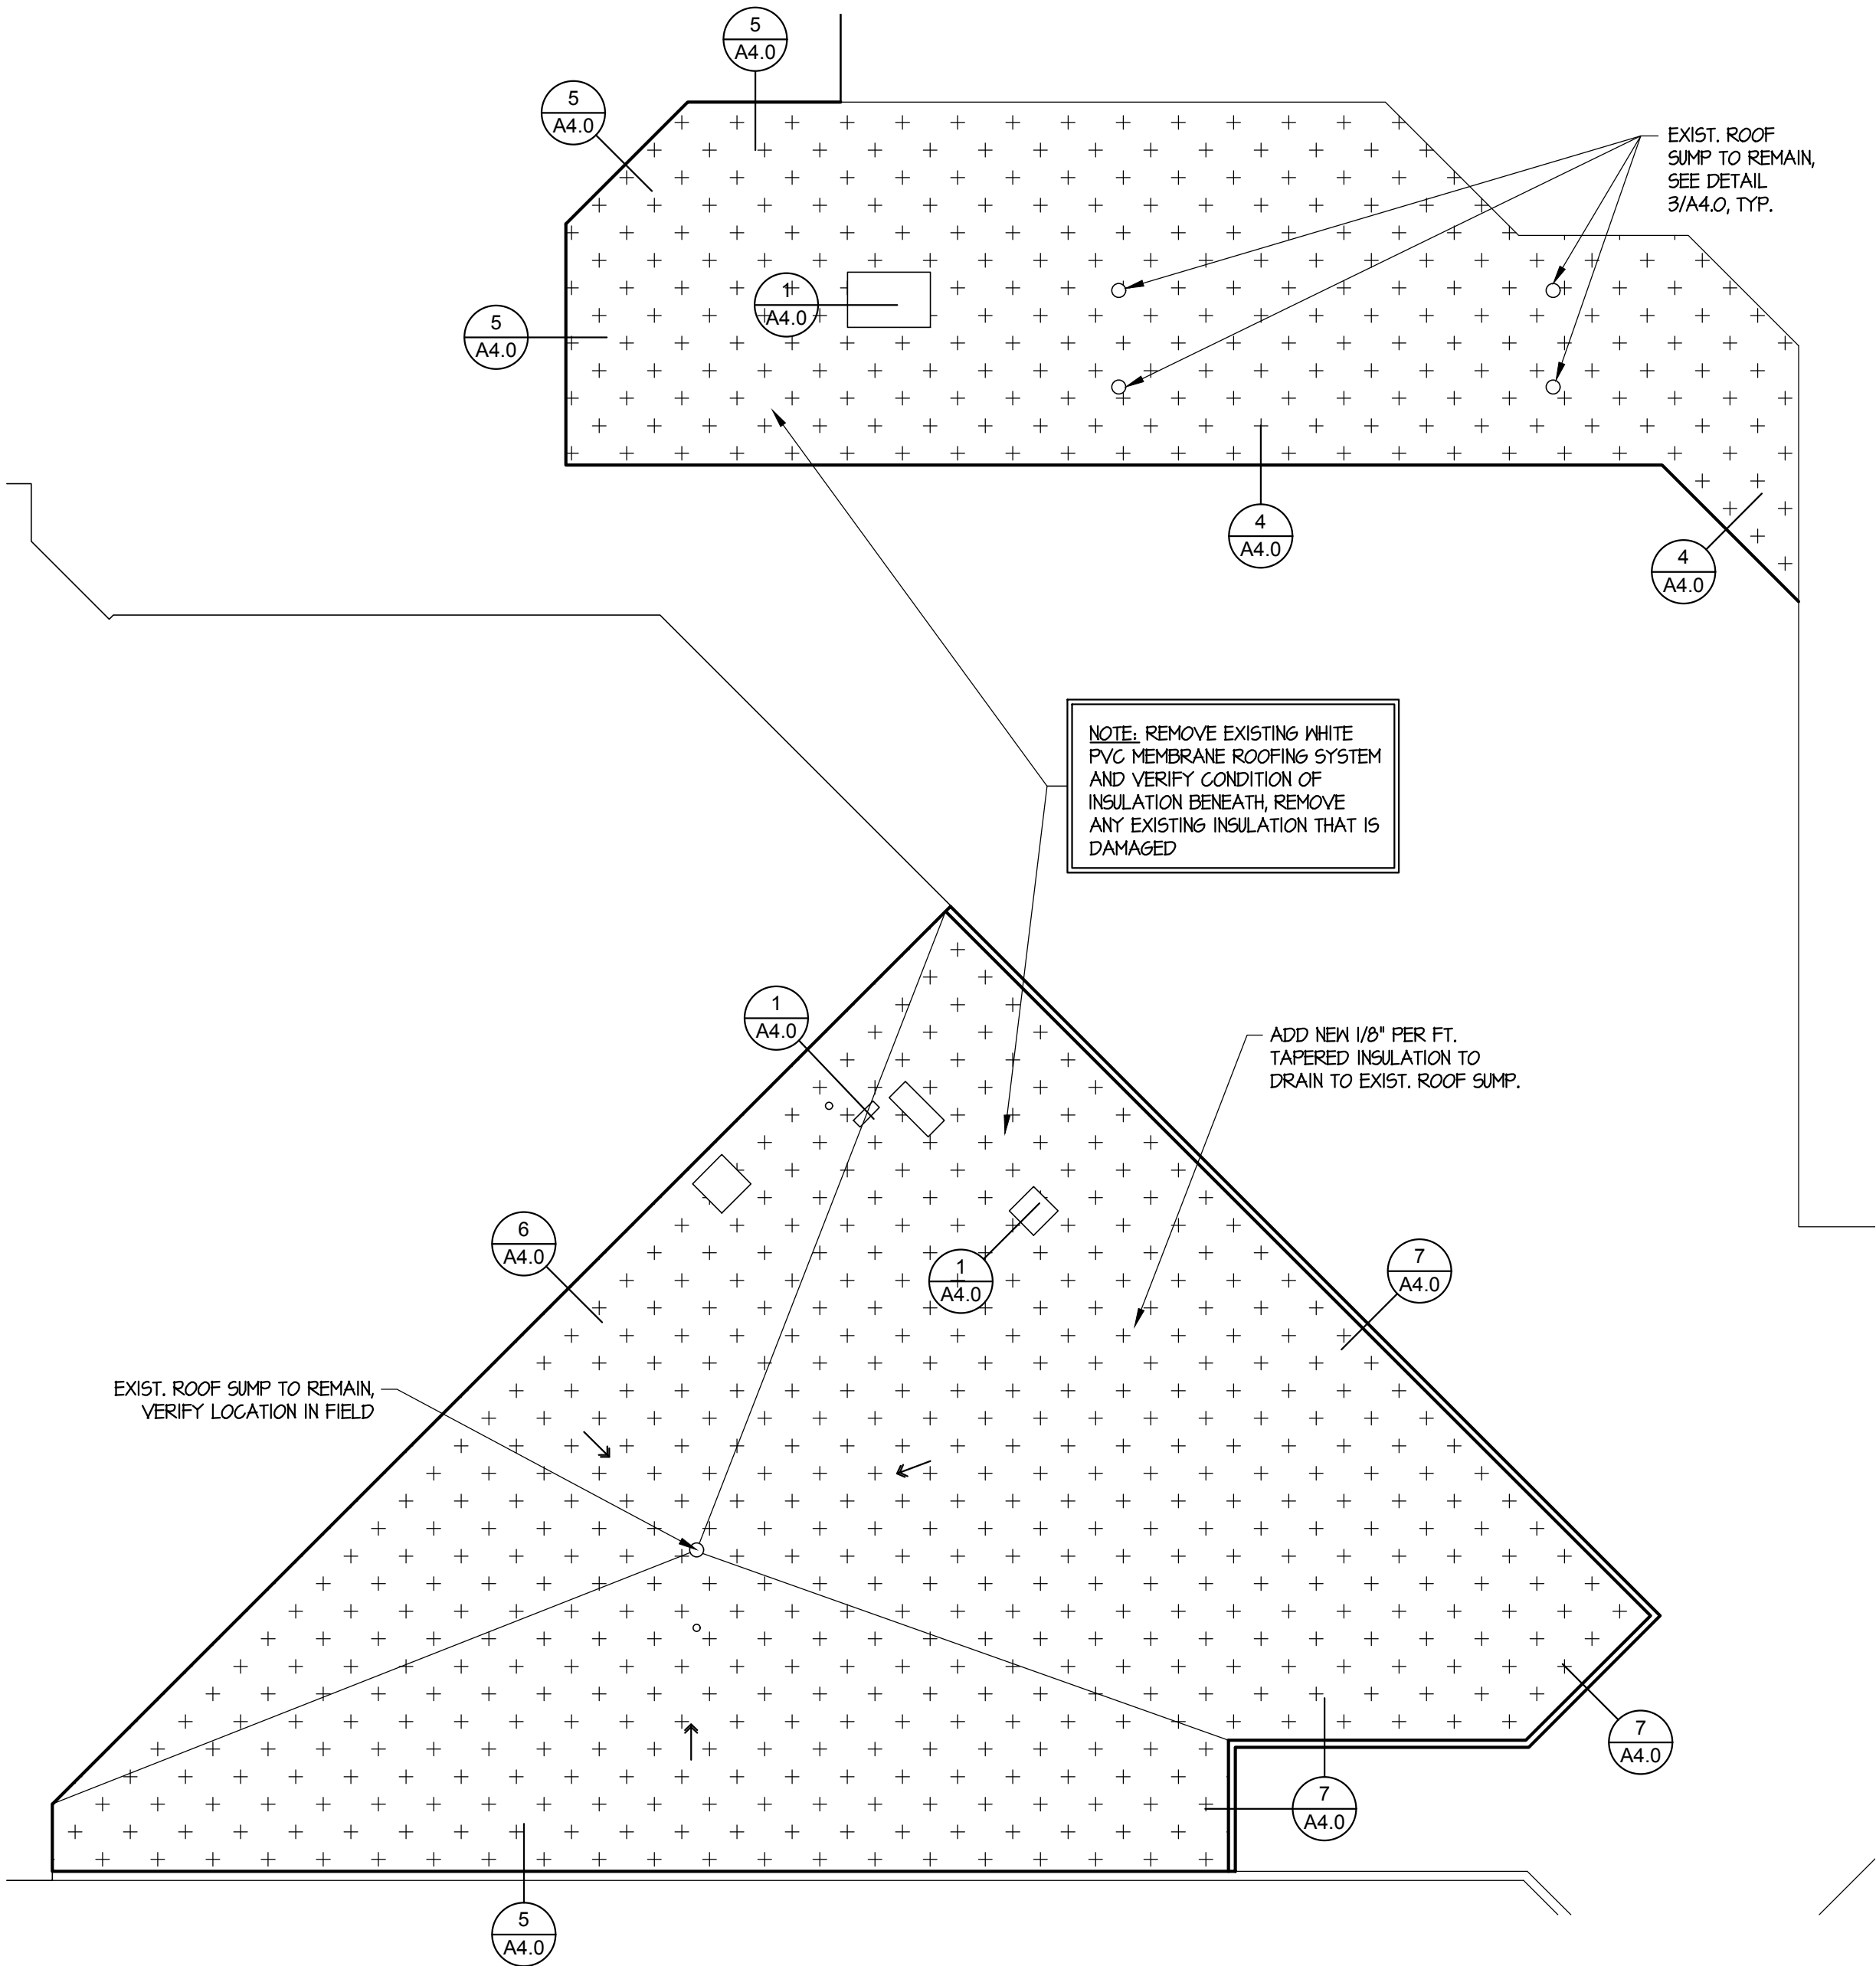


PARTIAL ROOF DEMOLITION PLAN
SCALE: 3/32\"/>

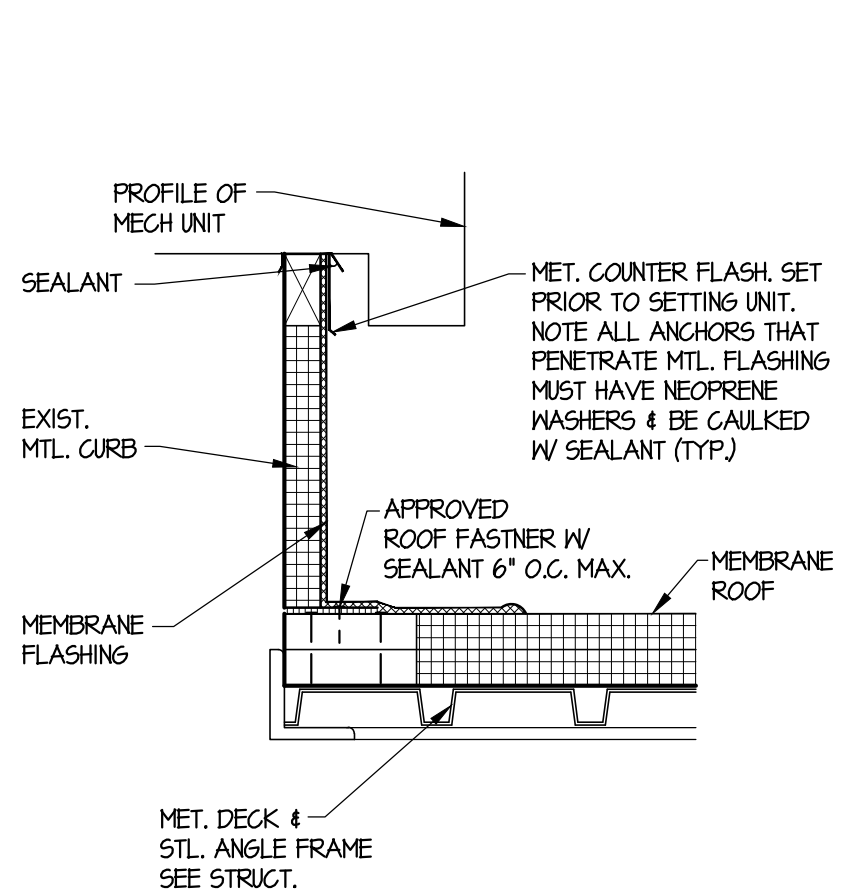


1 TYP. ROOF CURB
SCALE: 1 1/2\"/>

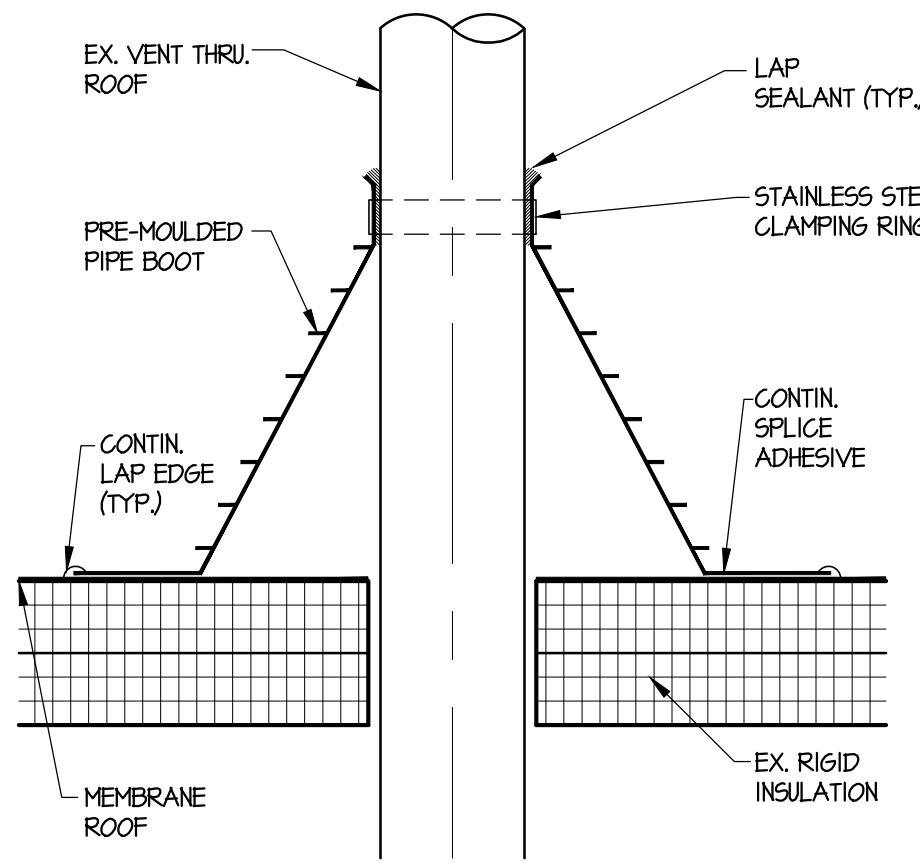


2 TYP. ROOF PENETRATION
SCALE: 3\"/>

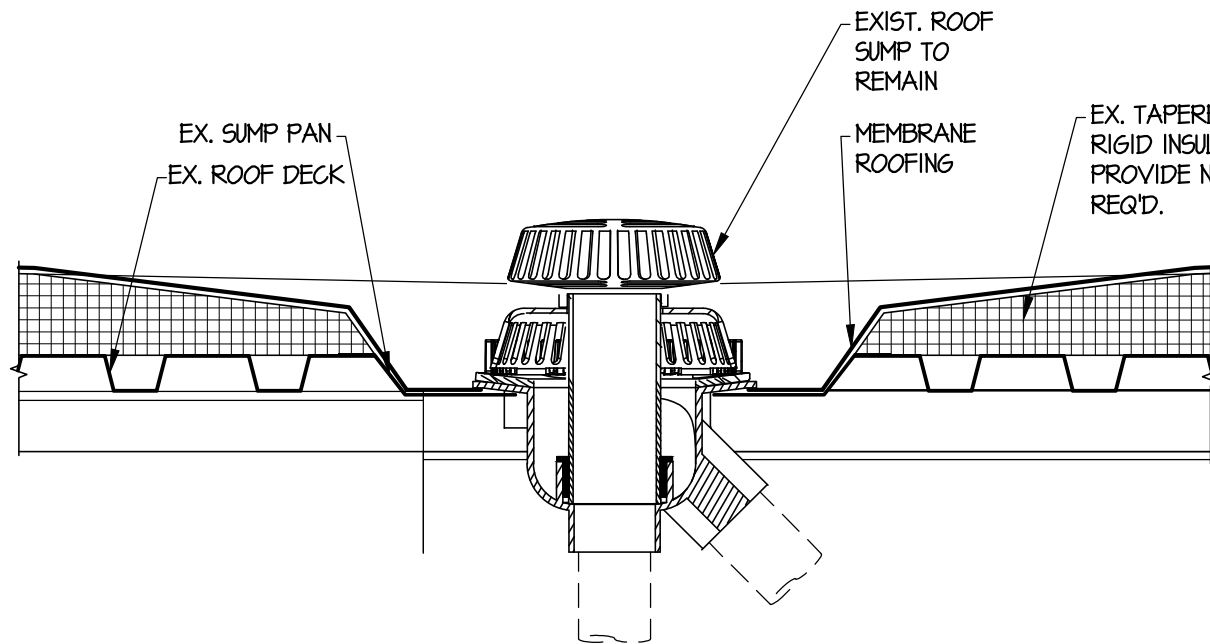


3 ROOF SUMP
SCALE: 1 1/2\"/>

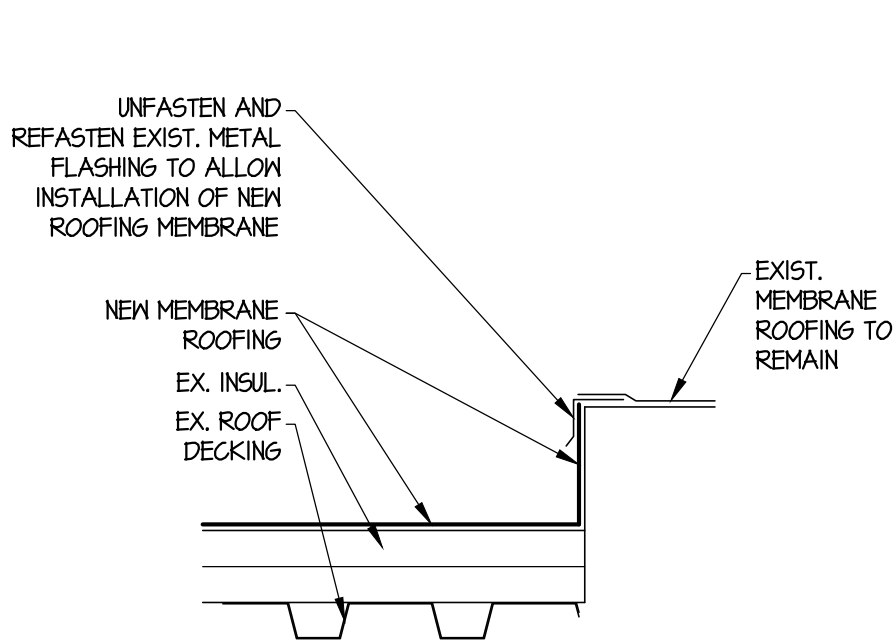


4 ROOF TRANSITION
SCALE: 1 1/2\"/>

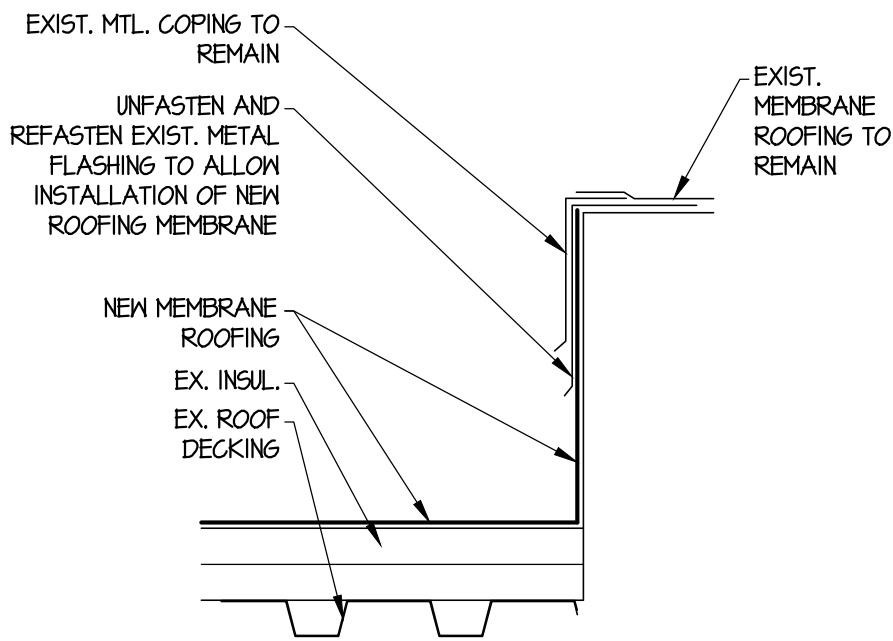

5 ROOF TRANSITION
SCALE: 1 1/2\"/>

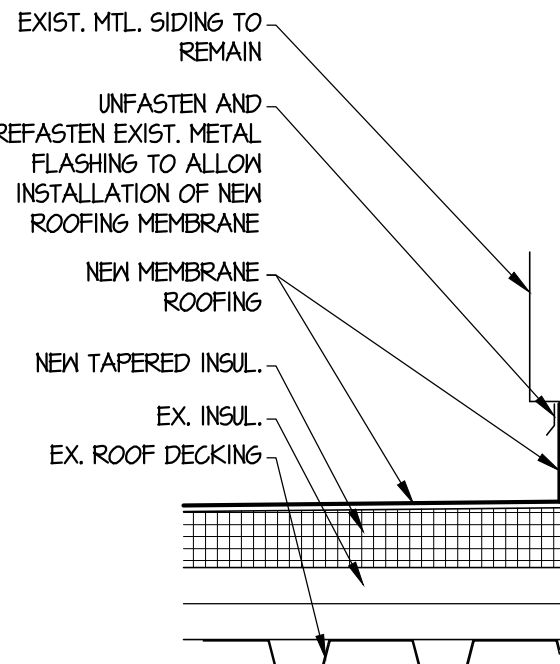

6 ROOF/ WALL TRANSITION
SCALE: 1 1/2\"/>

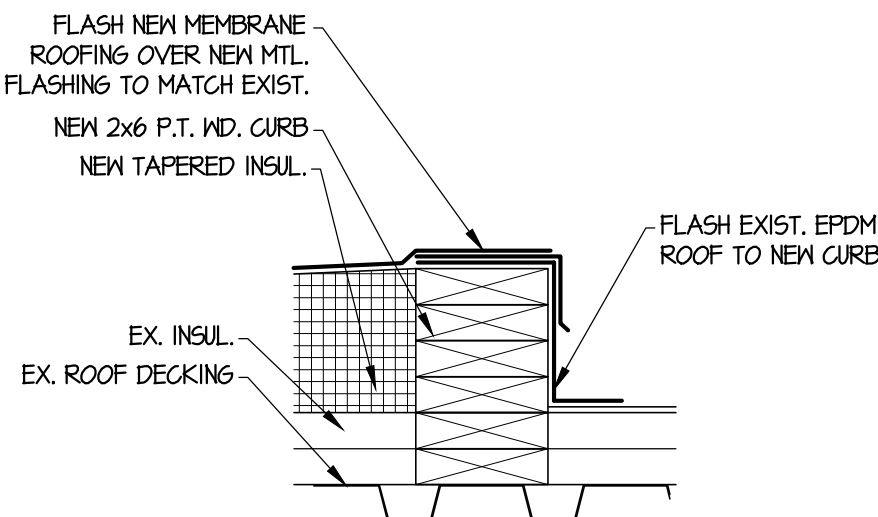

7 ROOF/ WALL TRANSITION
SCALE: 1 1/2\"/>